
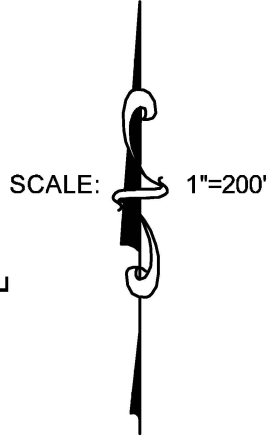


LAFCO
 West Valley Water District Annexation
 (GATX Annexation)

GENERAL DESCRIPTION
 Located at the Northeast Corner of Pepper Avenue and Slover Avenue

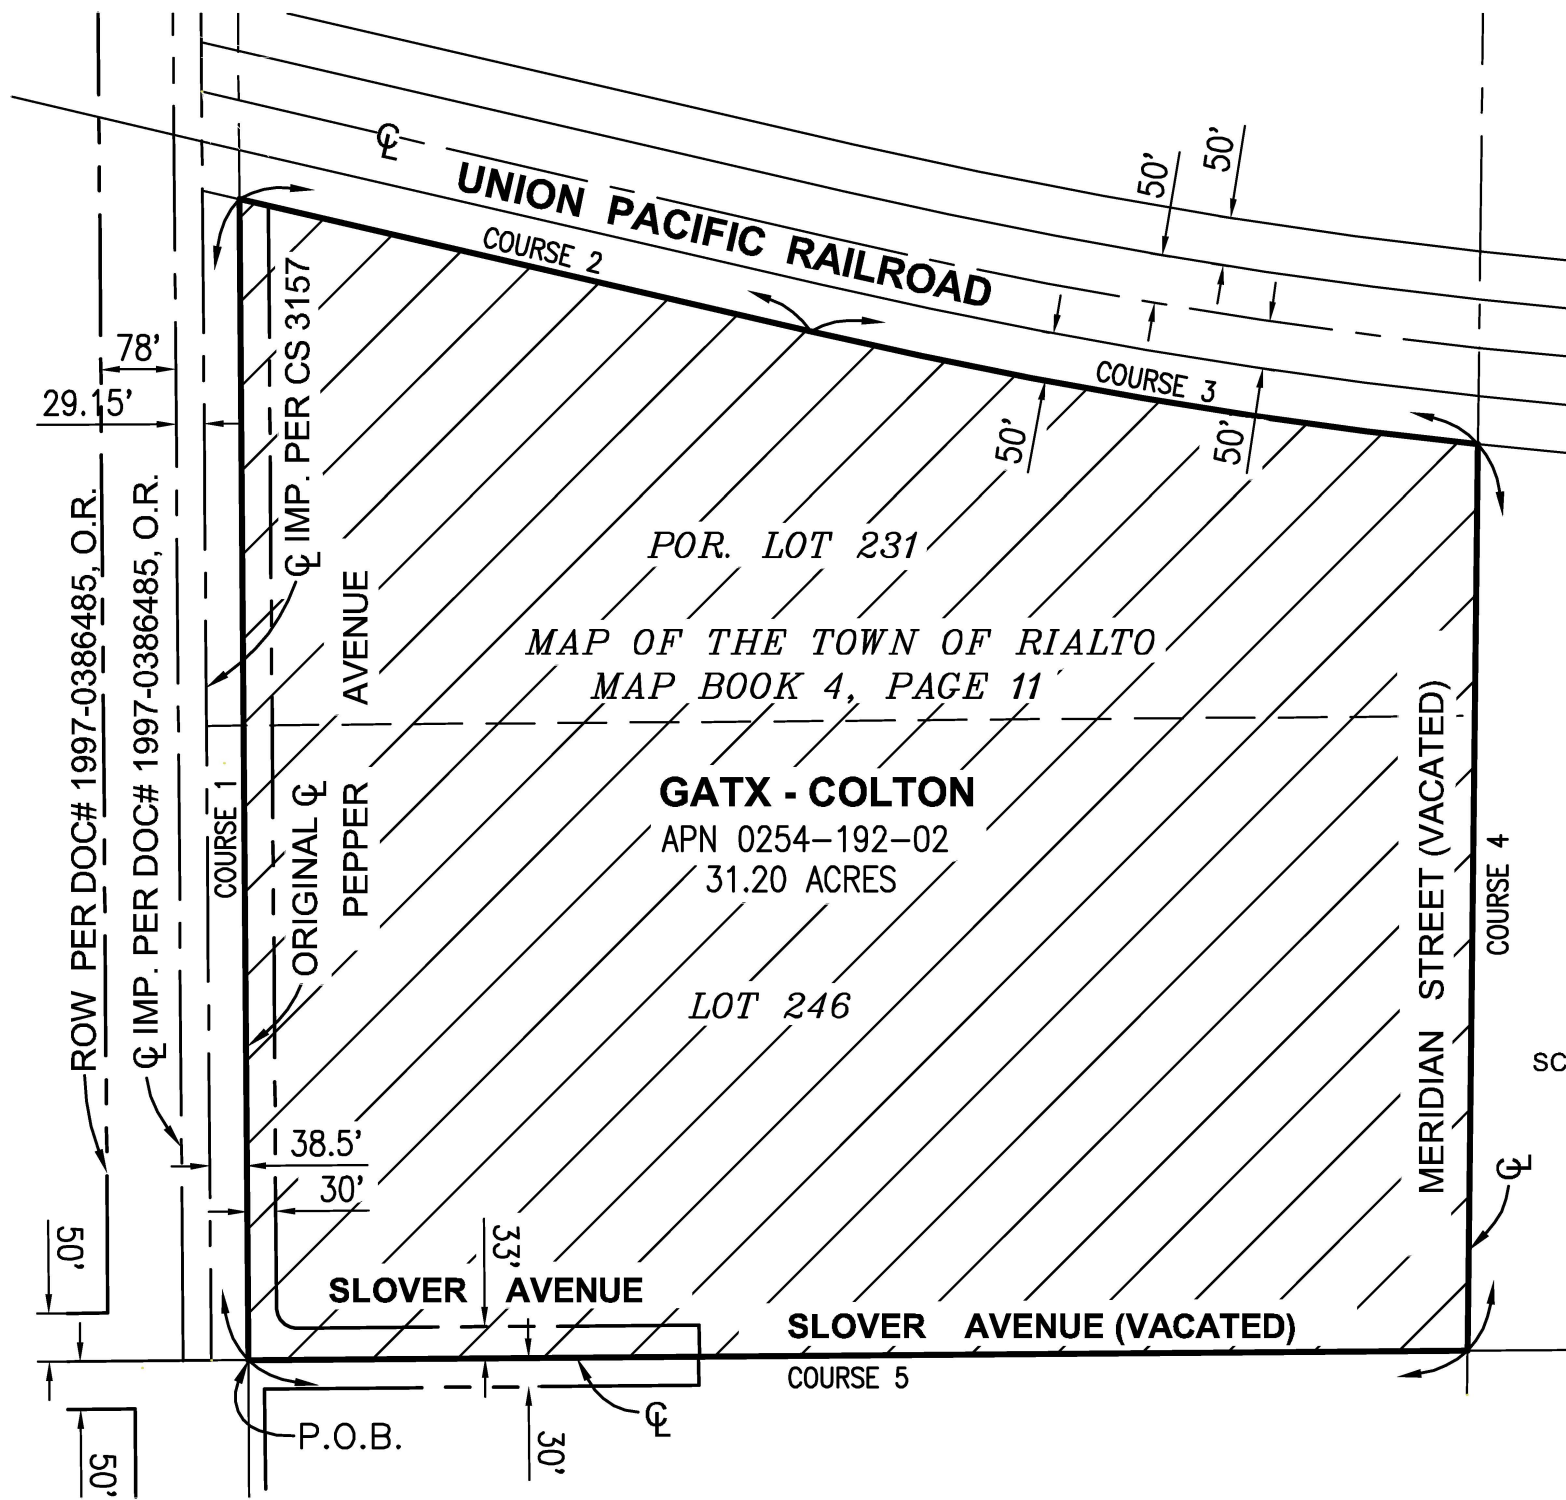

COURSE TABLE

| COURSE | BEARING | DELTA | RADIUS | LENGTH |
|----------|-------------|-----------|----------|----------|
| COURSE 1 | N00°25'54"W | - | - | 1208.21' |
| COURSE 2 | N76°56'59"W | - | - | 610.84' |
| COURSE 3 | - | 06°55'40' | 5832.37' | 705.20' |
| COURSE 4 | N00°39'40"E | - | - | 943.11' |
| COURSE 5 | N89°33'22"E | - | - | 1270.05' |


LEGEND

= ANNEXATION AREA
 ANNEXATION AREA = 31.20 ACRES

Affected District
 West Valley Water District
 855 West Base Line Road
 Rialto CA 92376
 (909) 875-1804



LDKING
 Engineers/surveyors
 975 N. Haven Avenue
 Suite 200
 Ontario, CA 91764
 Phone: (909) 945-0526

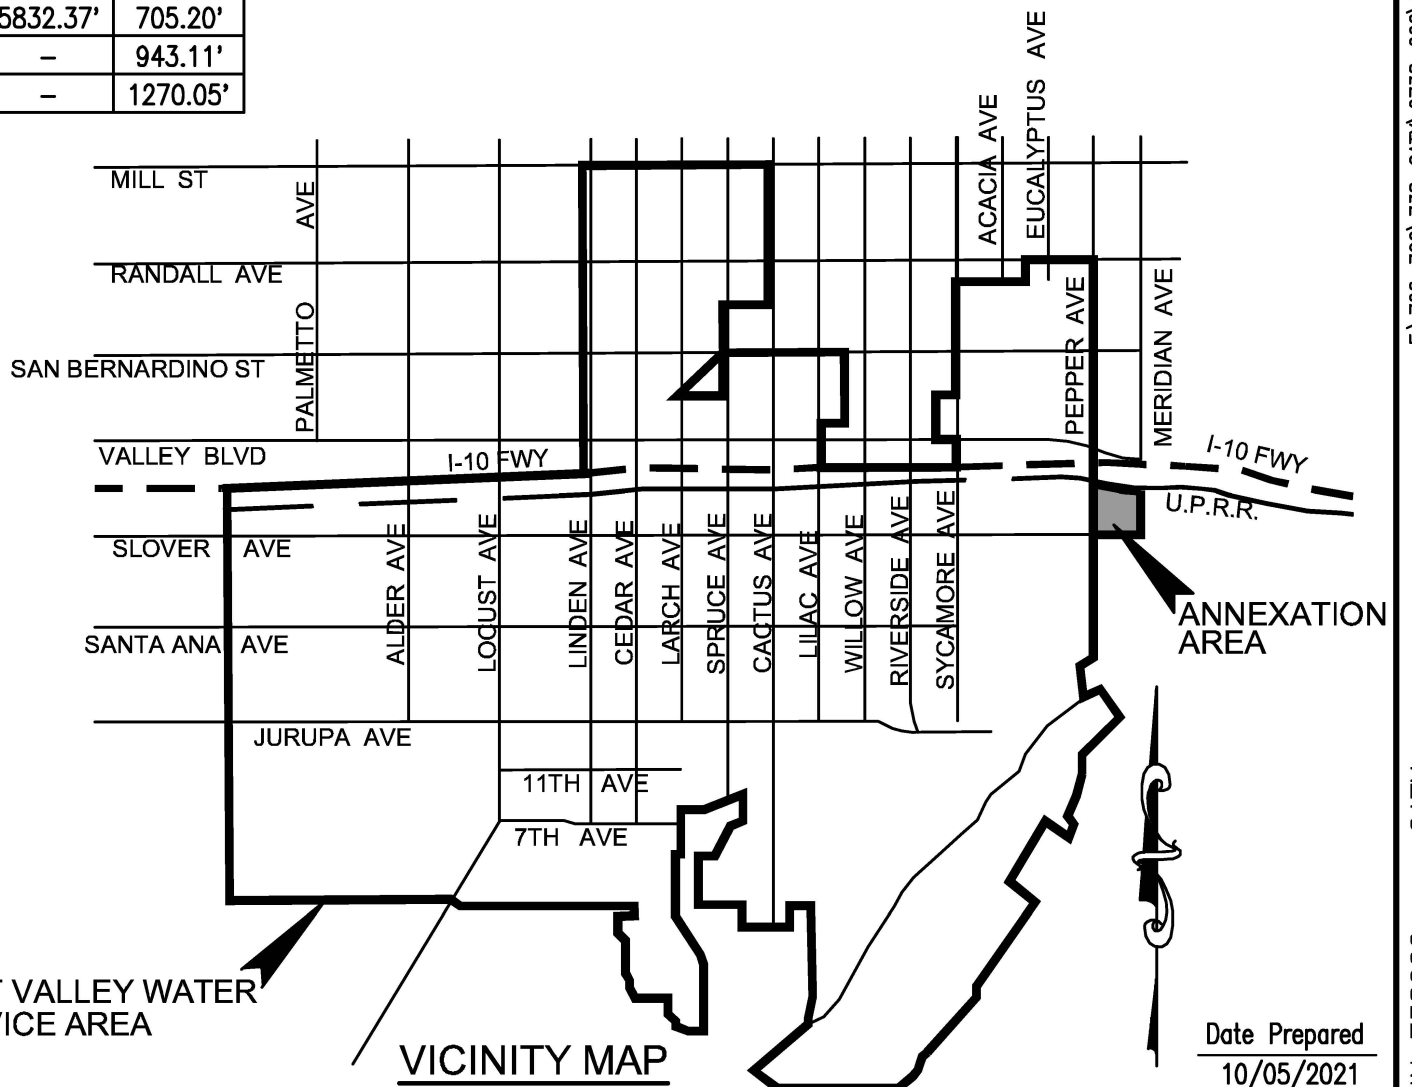

WEST VALLEY WATER
 SERVICE AREA

VICINITY MAP

Date Prepared
 10/05/2021