

PROPOSED BOUNDARIES OF ANNEXATION No. ____
COMMUNITY FACILITIES DISTRICT No. ____
LAFCO 3271
ANNEXATION TO THE BARSTOW FIRE PROTECTION DISTRICT
(WASTEWATER TREATMENT FACILITY AREA)

BEING PORTIONS OF SECTION 9 AND SECTION 10,
TOWNSHIP 9 NORTH, RANGE 1 WEST, S.B.M.

LEGEND

 PROPOSED ANNEXATION AREA




 EXISTING BARSTOW FPD DISTRICT BOUNDARY

 PROPERTY LINE

POC POINT OF COMMENCEMENT

POB POINT OF BEGINNING

ANNEXATION AREA = +/-187.5 ACRES

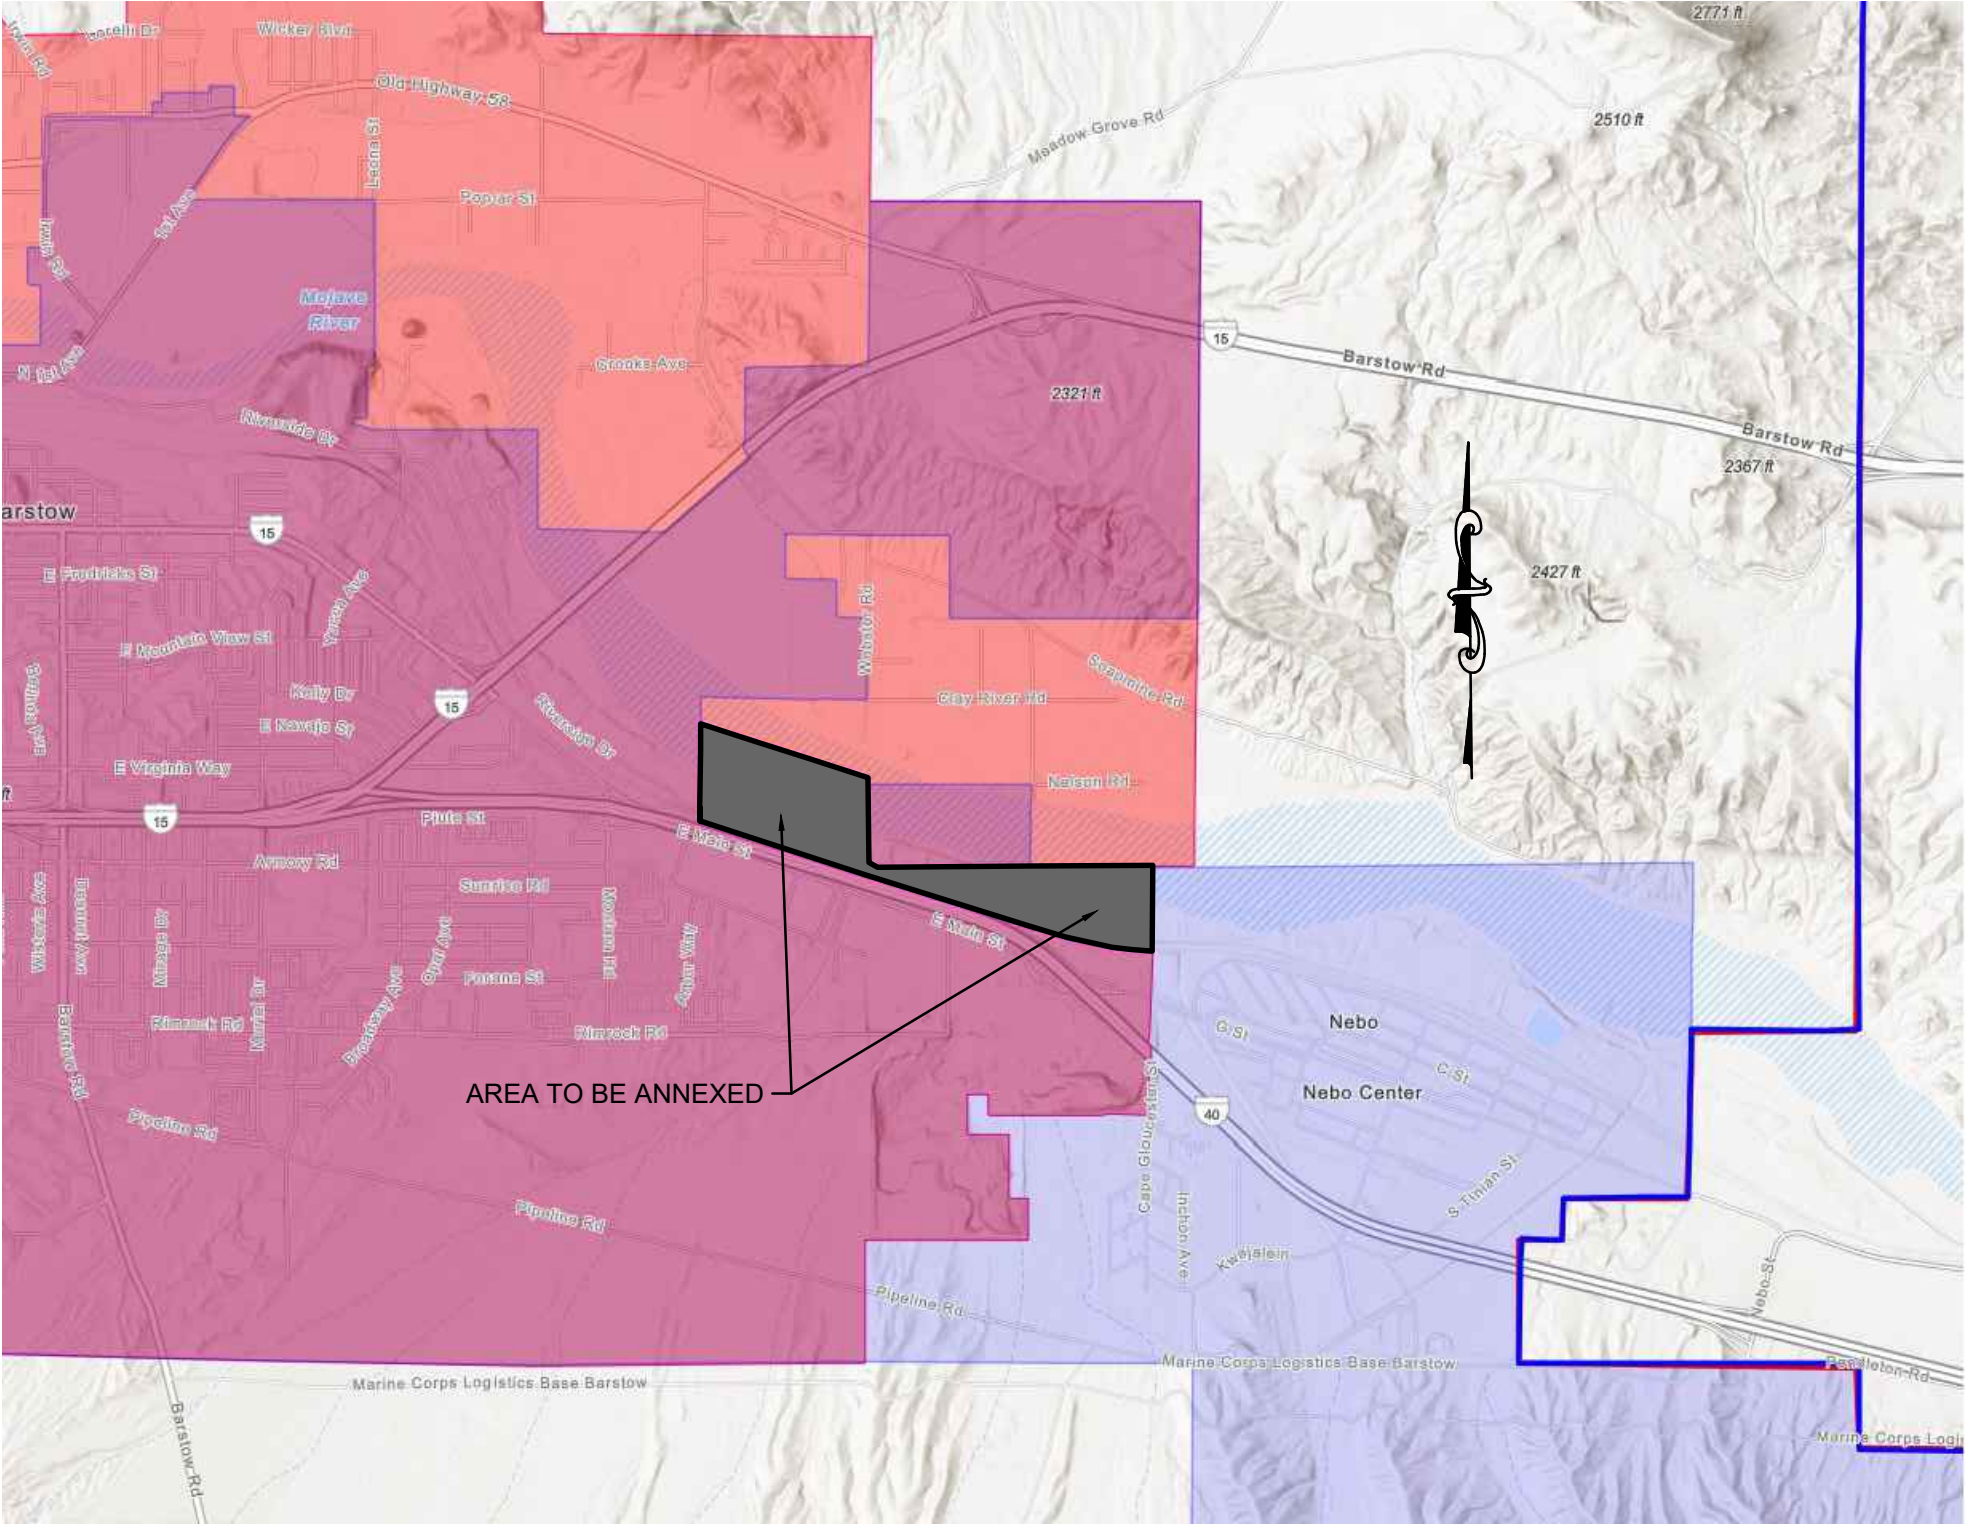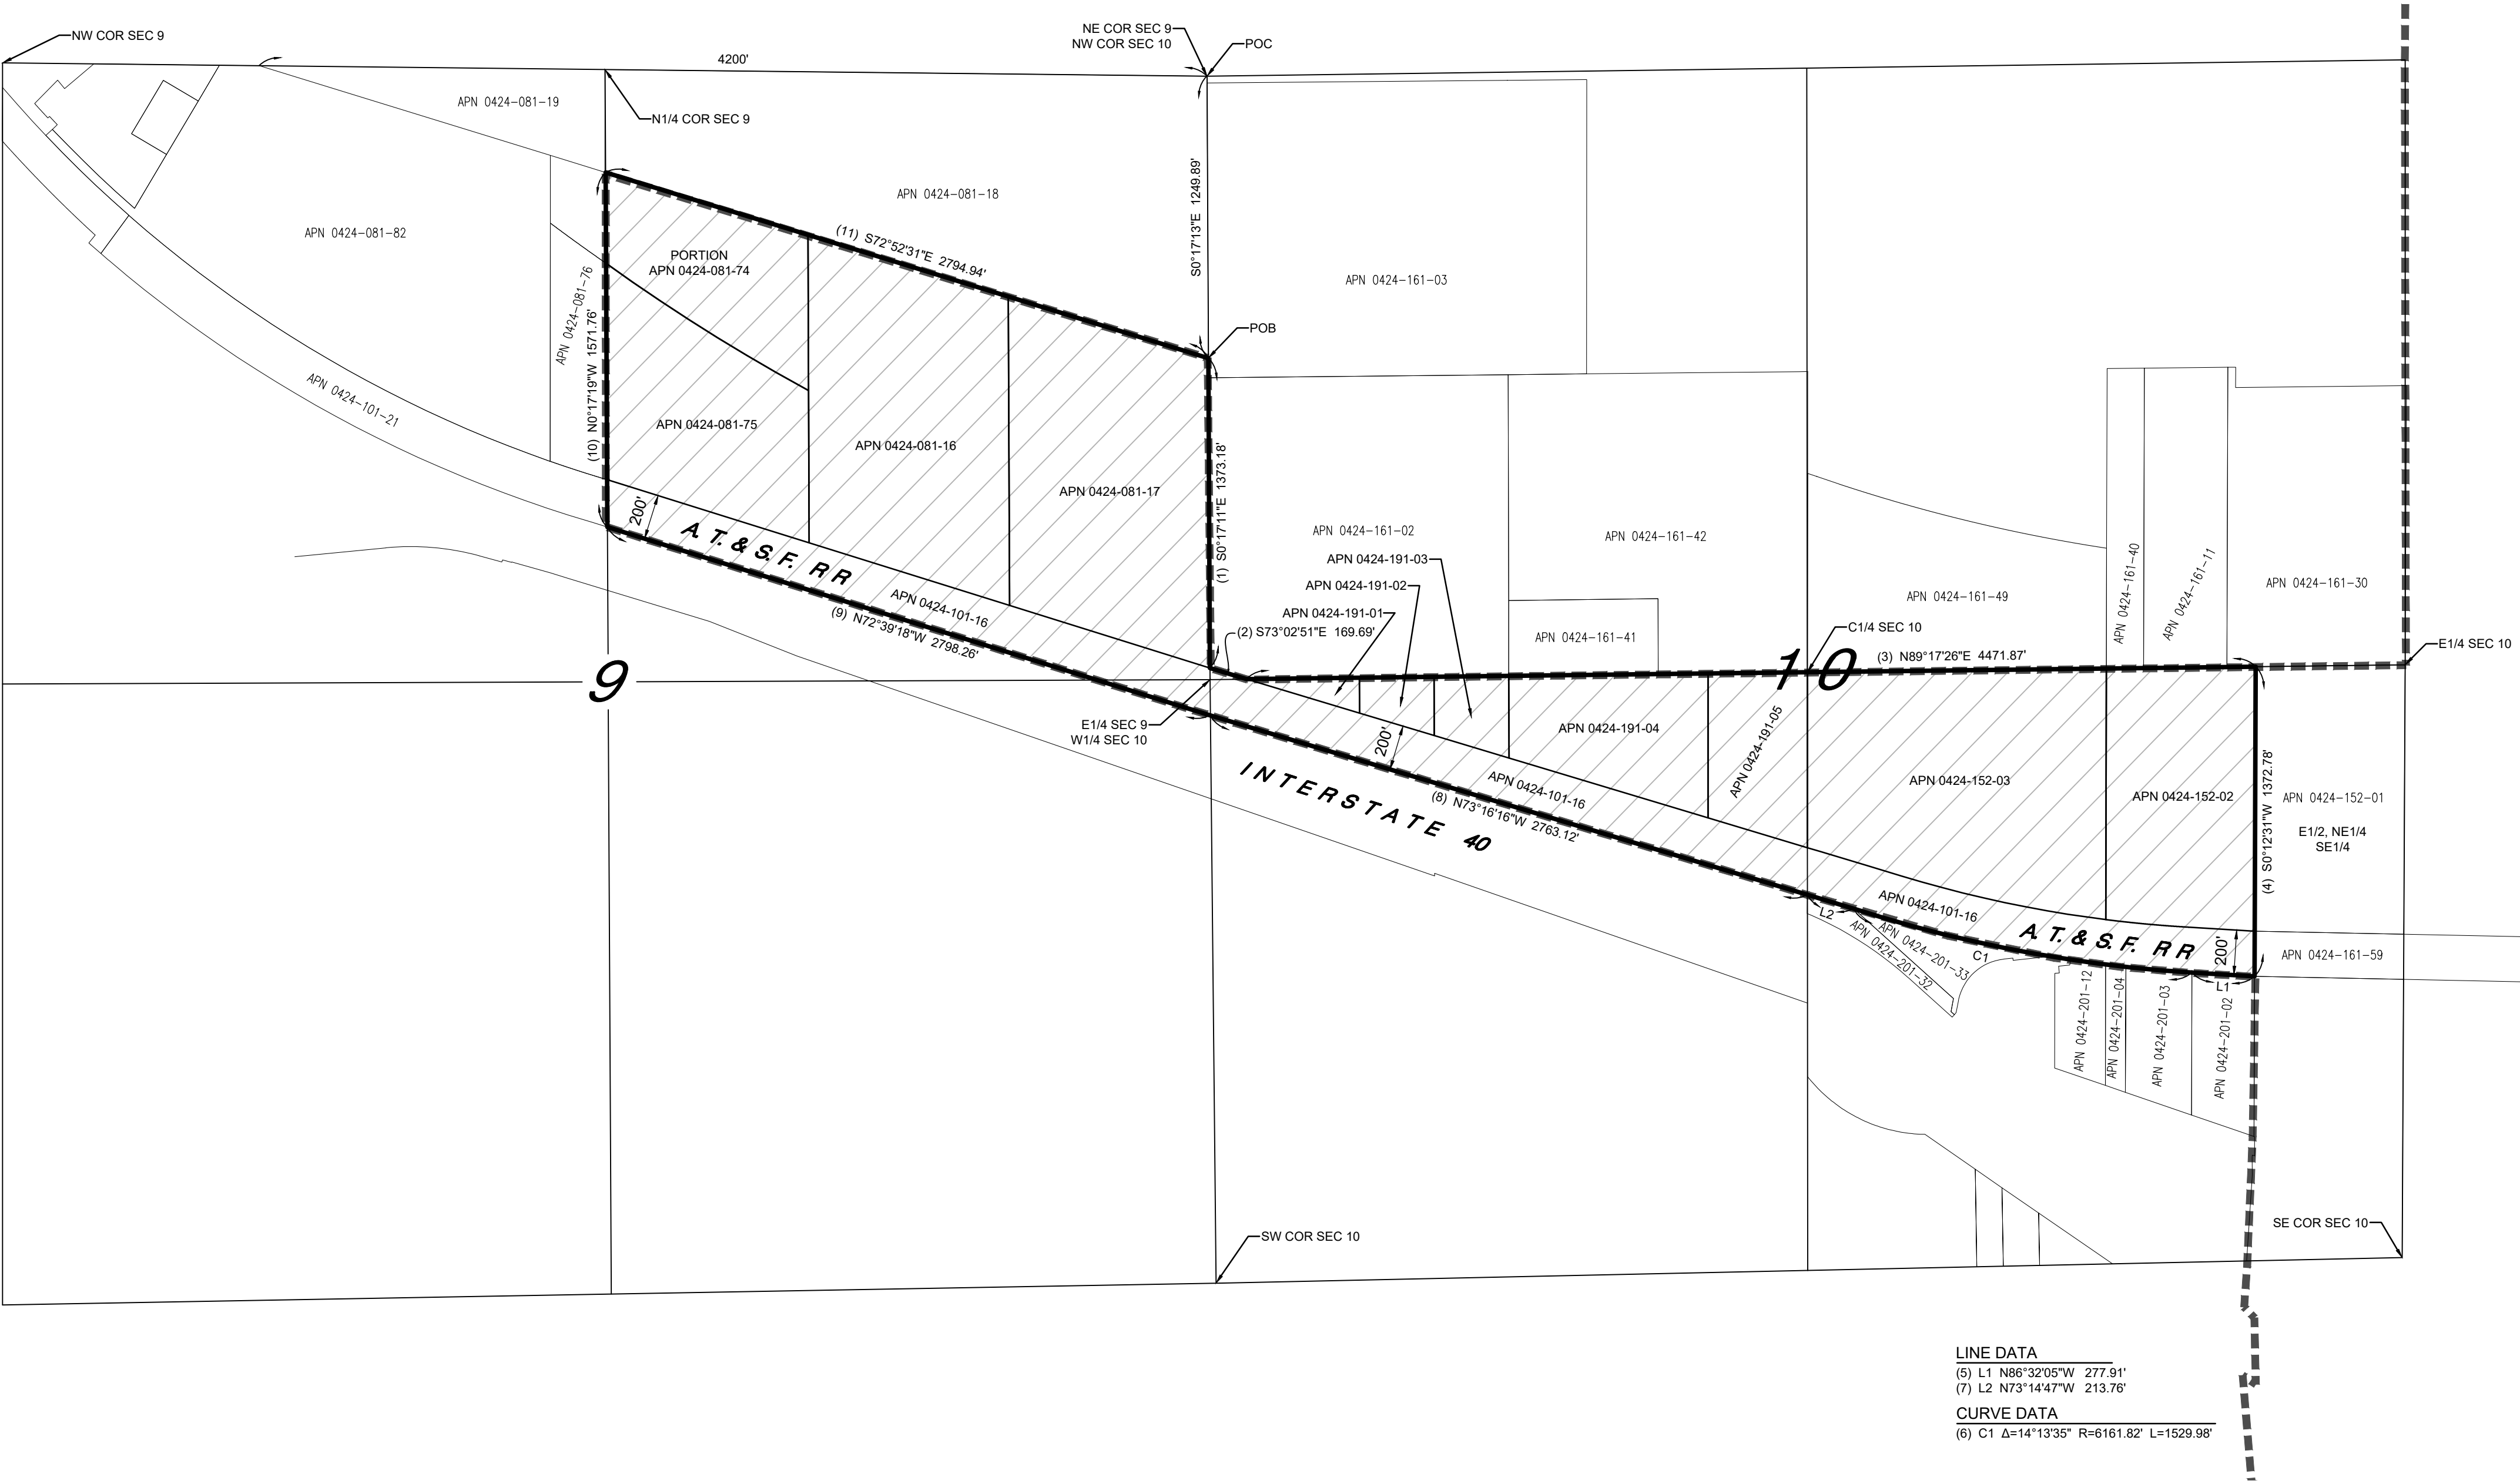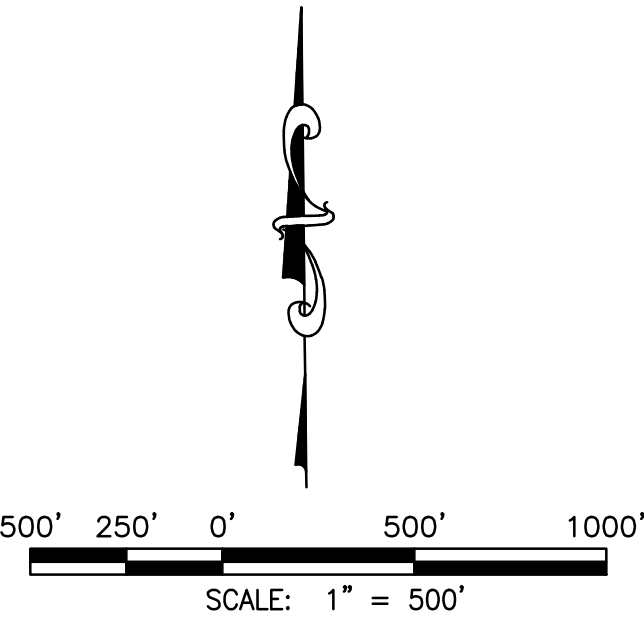

VICINITY MAP
NOT TO SCALE

- Cities/Towns
- Cities/Towns' Spheres of Influence
- Cities/Towns' Boundaries
- Fire Protection District
- Fire Protection District Spheres
- Fire Protection District Boundaries