
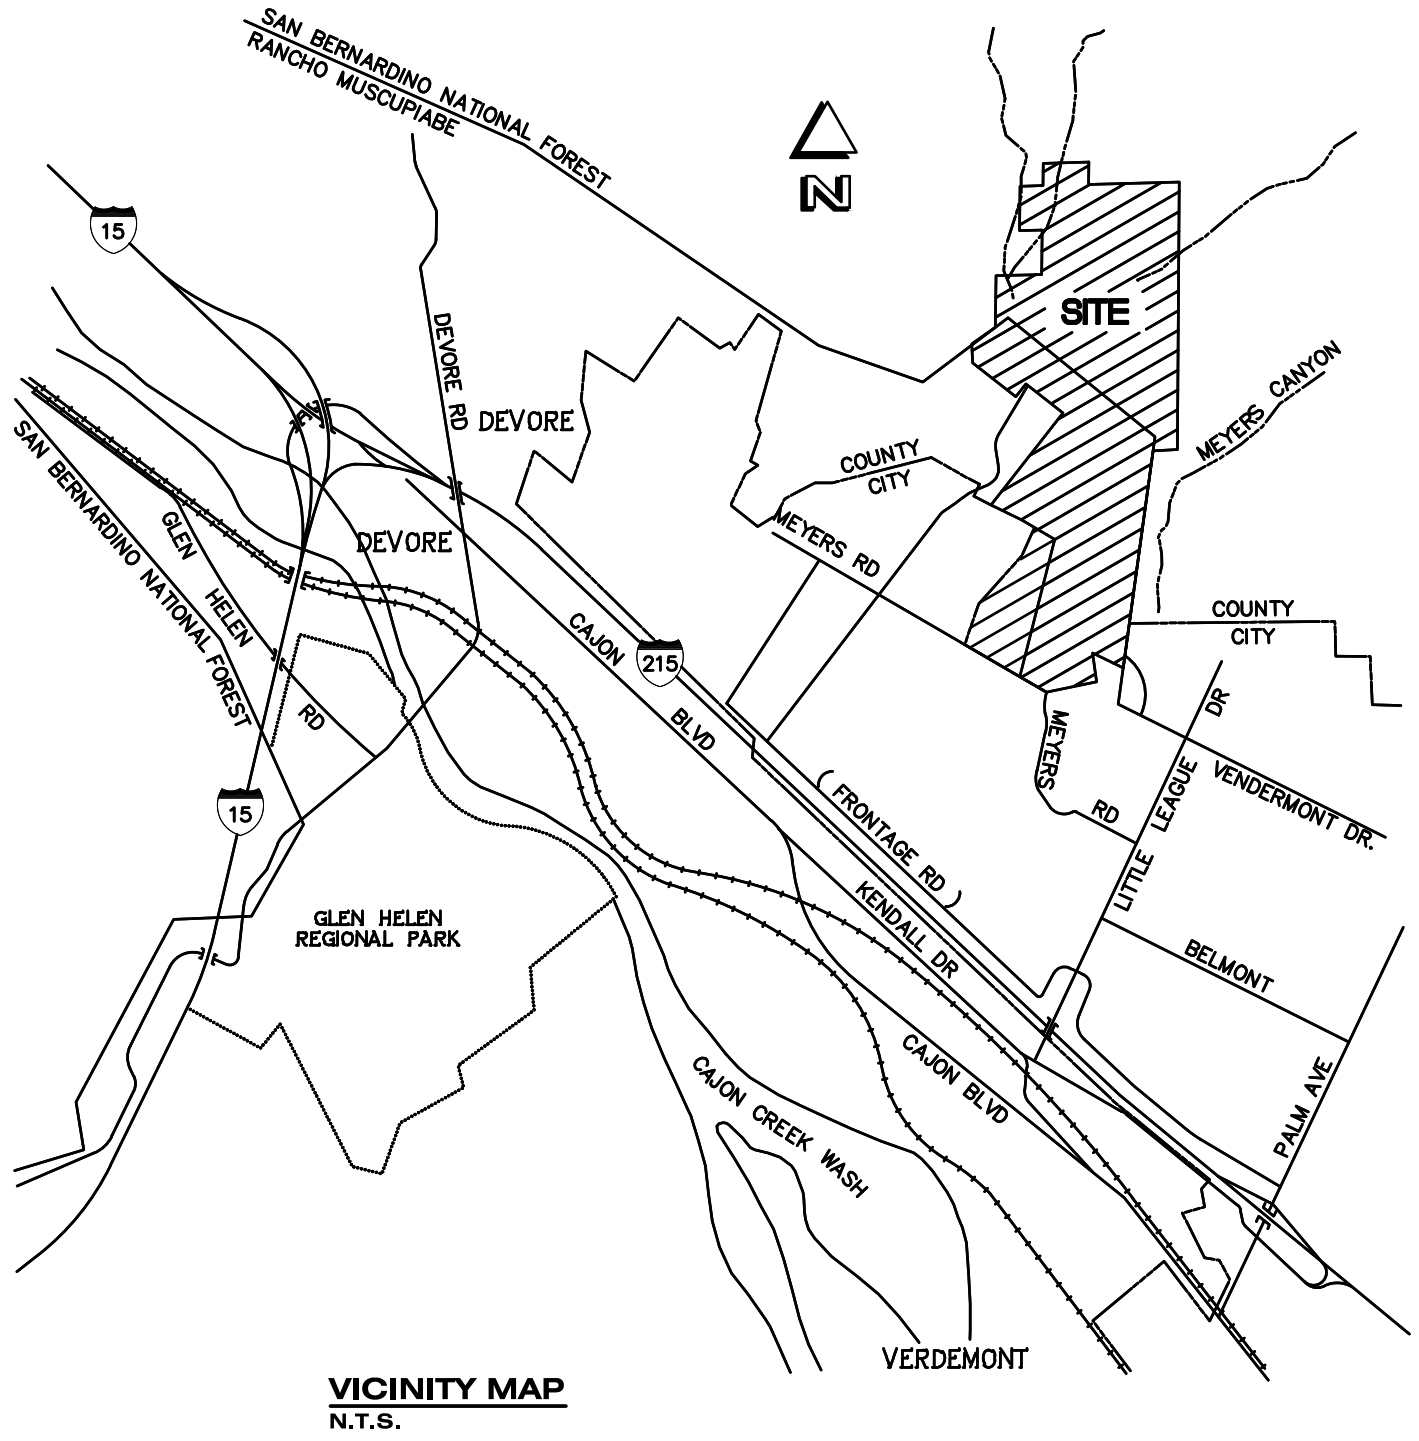
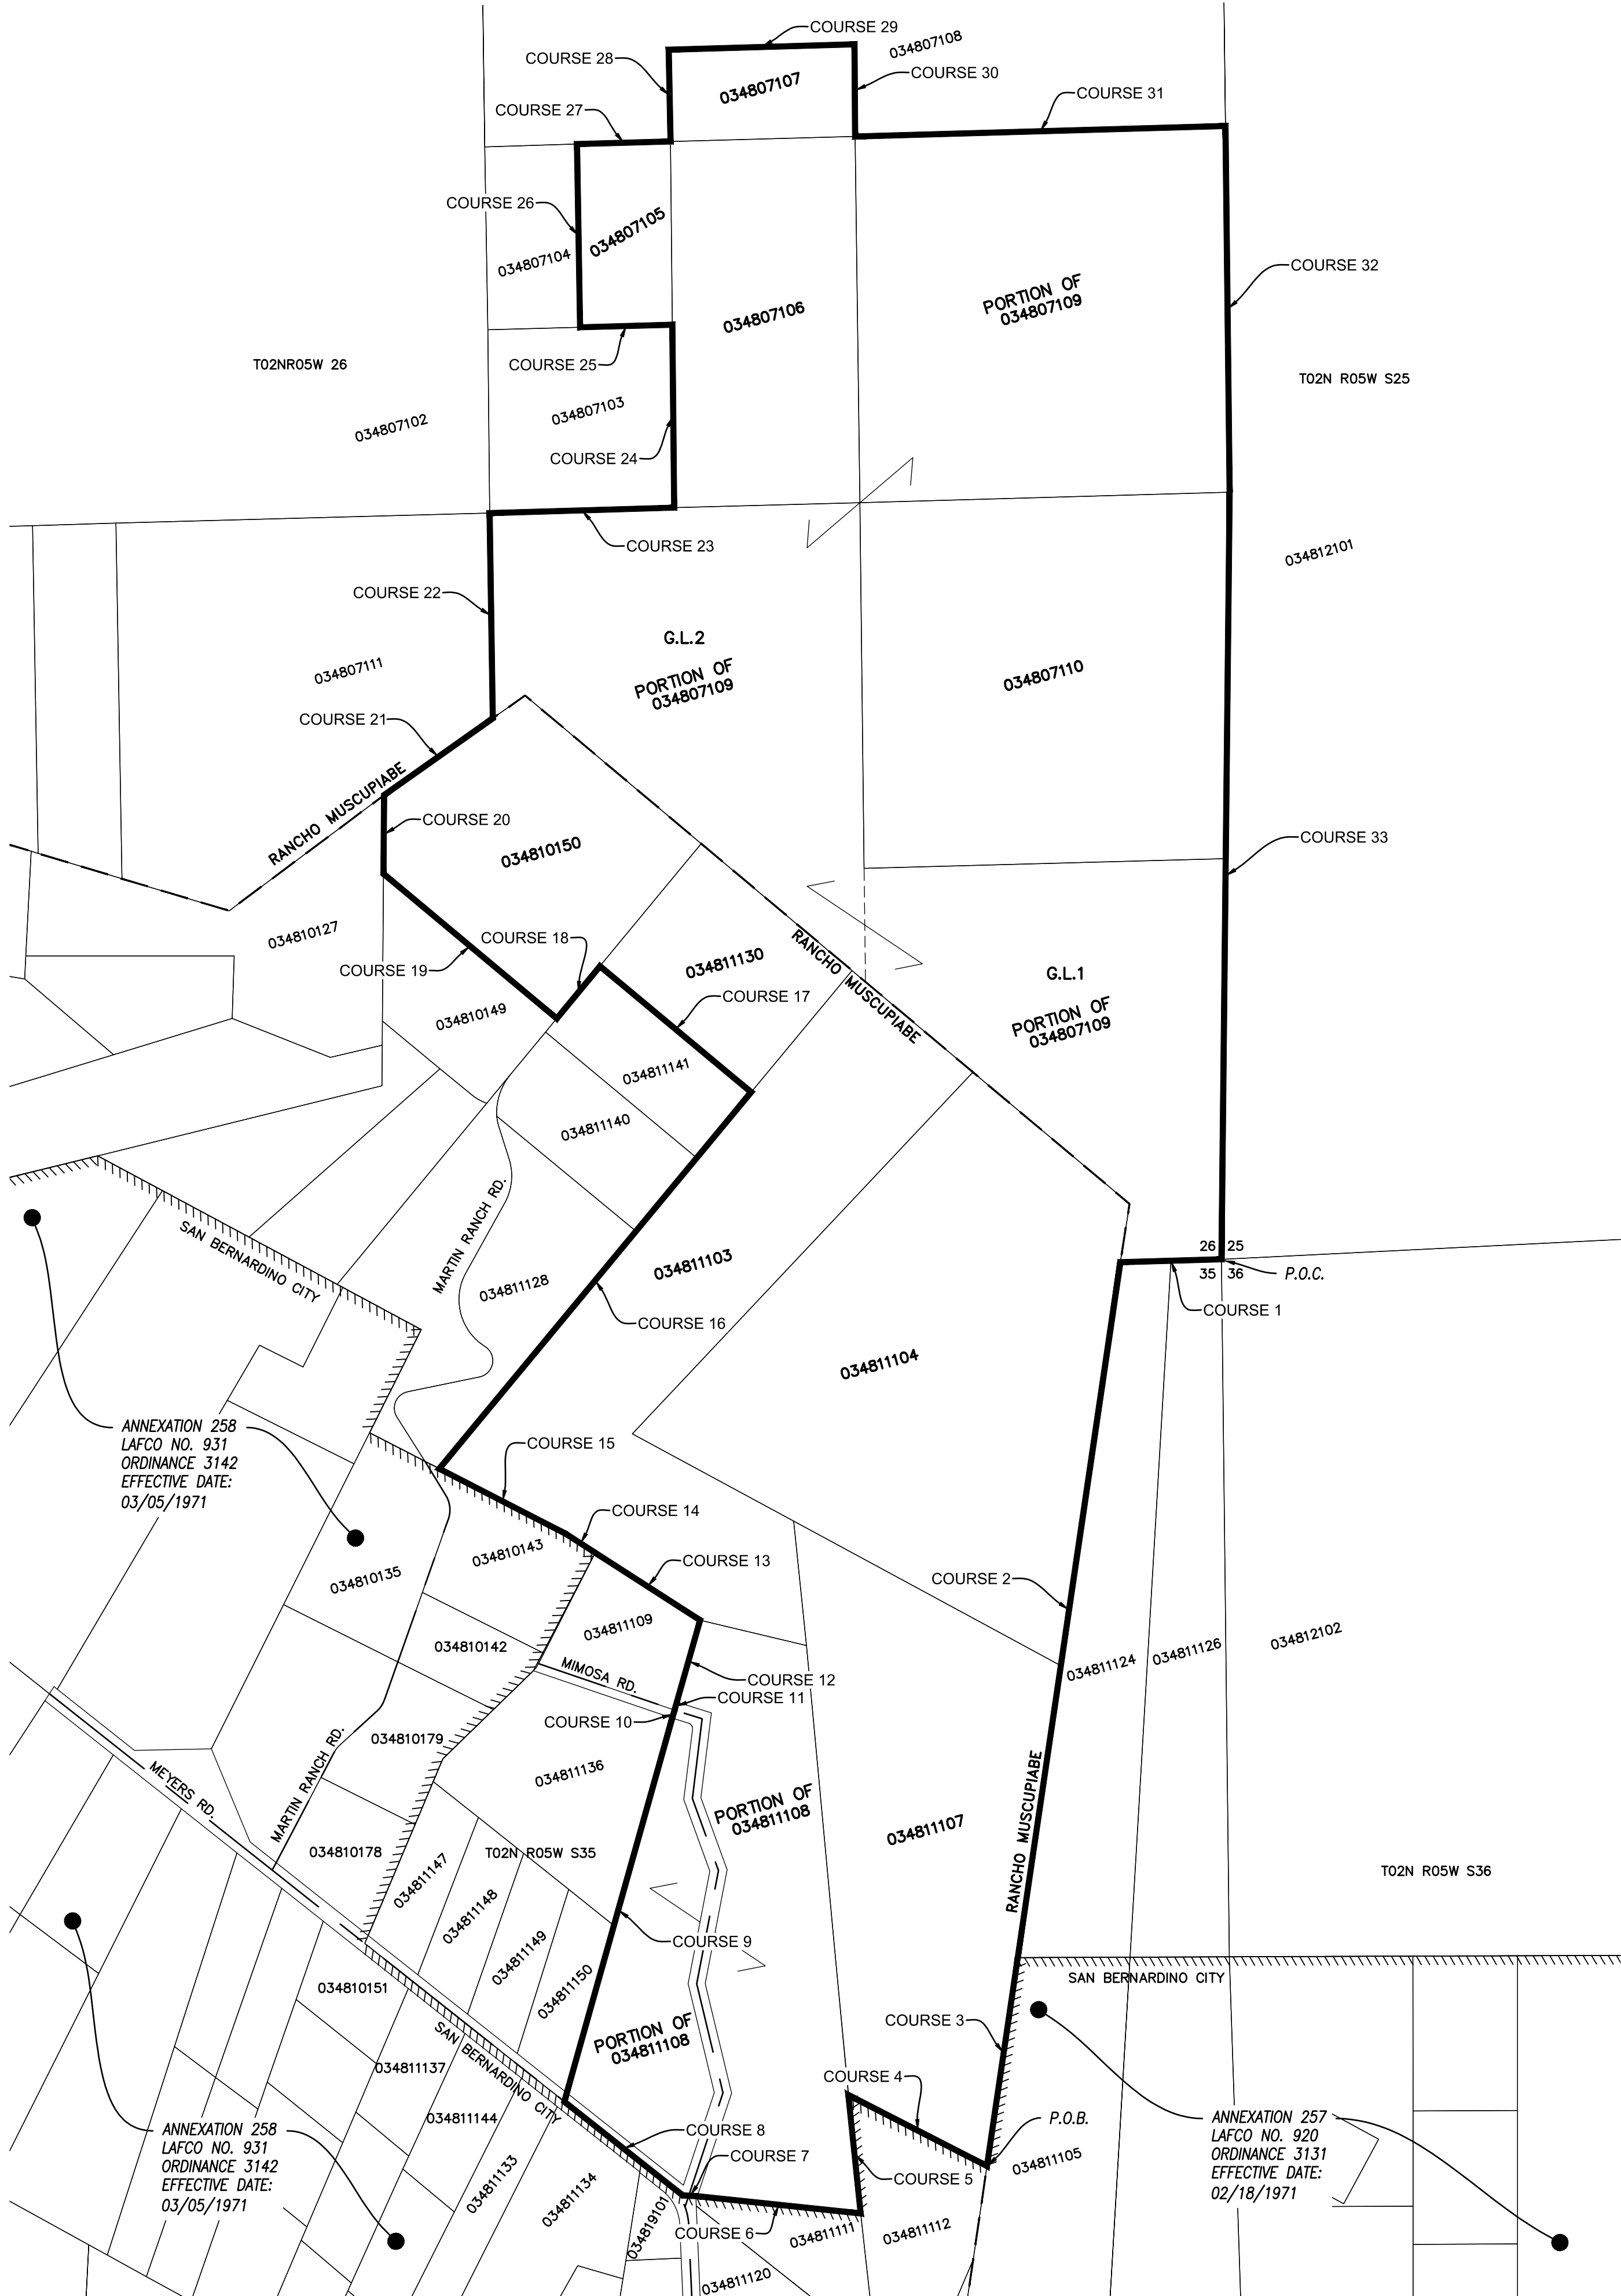


LAFCO _____ - REORGANIZATION TO INCLUDE ANNEXATION TO THE CITY OF SAN BERNARDINO AND
DETACHMENT FROM COUNTY SERVICE AREA 70 (SPRING TRAILS SPECIFIC PLAN PROJECT)

Line Table		
Line #	Direction	Length
COURSE 1	S88° 21' 49"W	364.15
COURSE 2	S08° 23' 37"W	2529.03
COURSE 3	S08° 23' 37"W	757.58
COURSE 4	N62° 54' 32"W	560.57
COURSE 5	S05° 57' 38"E	428.48
COURSE 6	N83° 59' 22"W	590.94
COURSE 7	N86° 44' 09"W	52.61
COURSE 8	N51° 36' 40"W	543.47
COURSE 9	N15° 43' 10"E	1433.20
COURSE 10	N15° 44' 02"E	30.01
COURSE 11	N15° 53' 54"E	30.01
COURSE 12	N15° 53' 55"E	306.36
COURSE 13	N57° 15' 54"W	448.80
COURSE 14	N57° 17' 03"W	124.74
COURSE 15	N62° 44' 40"W	513.33
COURSE 16	N39° 38' 54"E	1759.07
COURSE 17	N50° 12' 07"W	708.05
COURSE 18	S39° 34' 04"W	244.19
COURSE 19	N50° 06' 43"W	812.32
COURSE 20	N00° 26' 59"E	282.88
COURSE 21	N54° 45' 38"E	478.62
COURSE 22	N00° 53' 02"W	738.53
COURSE 23	N88° 19' 04"E	664.29
COURSE 24	N00° 33' 58"W	657.91
COURSE 25	S88° 26' 50"W	332.12
COURSE 26	N00° 57' 21"W	659.47
COURSE 27	N88° 28' 05"E	336.62
COURSE 28	N01° 07' 38"W	330.44
COURSE 29	N88° 19' 45"E	668.78
COURSE 30	S00° 20' 43"E	331.76
COURSE 31	N88° 23' 28"E	1333.28
COURSE 32	S00° 39' 48"E	1317.40
COURSE 33	S00° 36' 49"W	2759.84

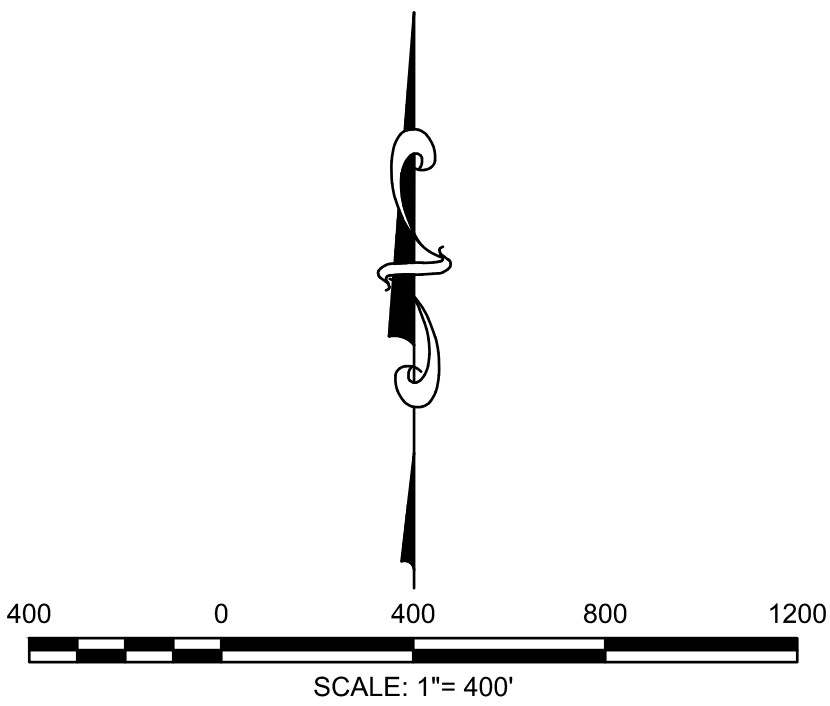

GENERAL DESCRIPTION


- LOCATED NORTH OF MYERS ROAD / WEST OF LITTLE LEAGUE DRIVE
- 349.36 ACRES

LEGEND

- BOUNDARY LIMITS
- EXISTING RANCHO
- EXISTING CENTERLINES
- EXISTING PROPERTY LINES
- EXISTING CITY BOUNDARY
- EXISTING UNPAVED ROAD


LAFCO _____

LAFCO _____ - REORGANIZATION TO INCLUDE ANNEXATION
TO THE CITY OF SAN BERNARDINO AND DETACHMENT FROM
COUNTY SERVICE AREA 70 (SPRING TRAILS SPECIFIC PLAN PROJECT)

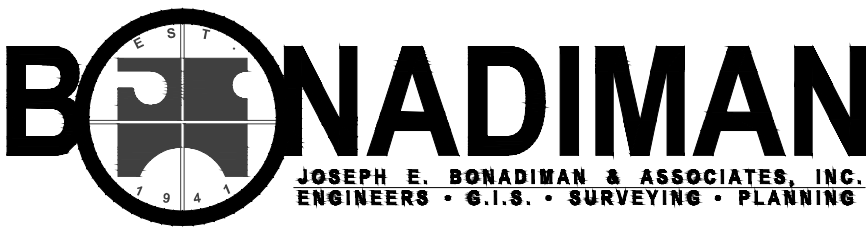

TEL. (909) 885-3806
284 NORTH ARROWHEAD AVE.
SAN BERNARDINO, CA 92408
FAX (909) 381-1721
www.bonadiman.com

EDWARD J. BONADIMAN
L.S. 7529

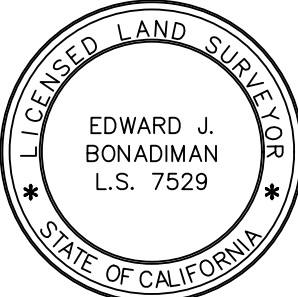

PREPARED FOR: MONTECITO EQUITIES LTD			
DRAWN BY:	S.P.G.	SCALE:	1" = 400'
CHECKED BY:	E.J.B.	JOB NO:	133952
DISREGARD PRINTS BEARING EARLIER REVISION DATES		12-30-24	

SHEET: 1 OF 1

D1